

CONSULTANTS:

STAMP:

GENERAL NOTES:

date: description: by:

REVISIONS:

506-7878-0550  
mispawluk@yahoo.com

architectural designer  
michael s. pawluk  
Escazu, San Jose, Costa Rica

PROJECT:

**OXFORD HOUSE**  
ESCAZU, COSTA RICA

CLIENT:

**SUENOS de AMIGOS**  
ESCAZU, COSTA RICA

SHEET TITLE:

**ELEVATIONS**

DATE: FEB 18/2012

SCALE: N.T.S.

DRAWN BY: MSP


DESIGNED BY: MSP

PLAN NO:


12-1601

SHEET NO:

4 of 4

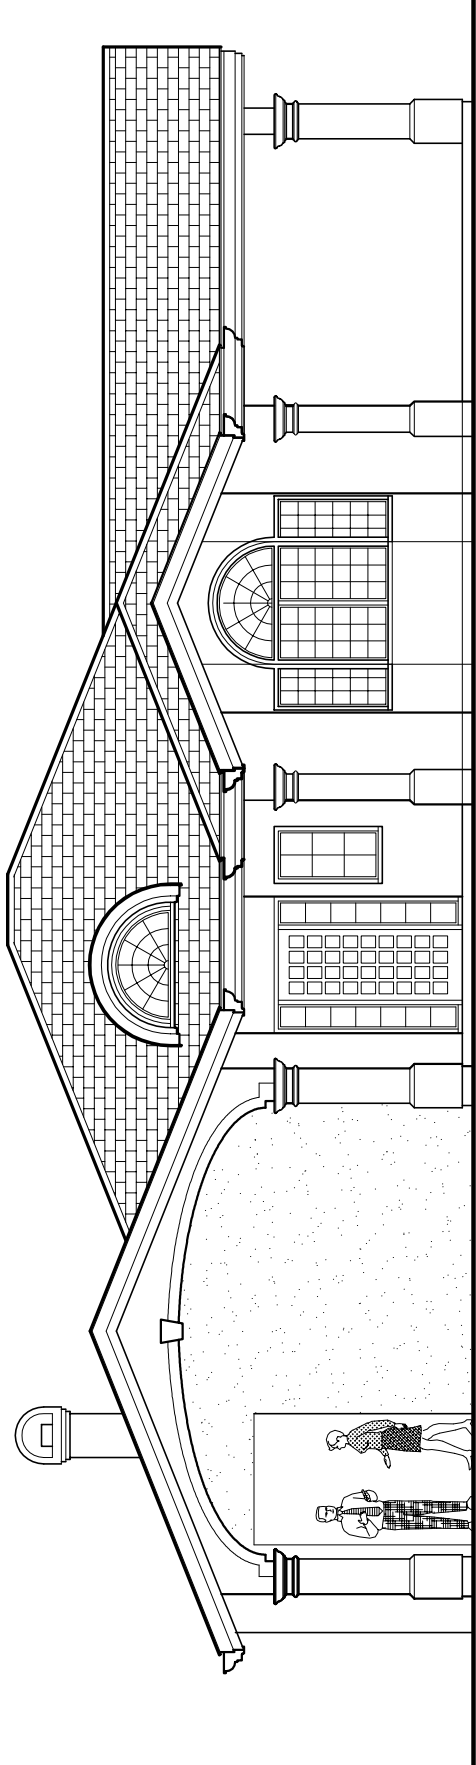

FRONT ELEVATION

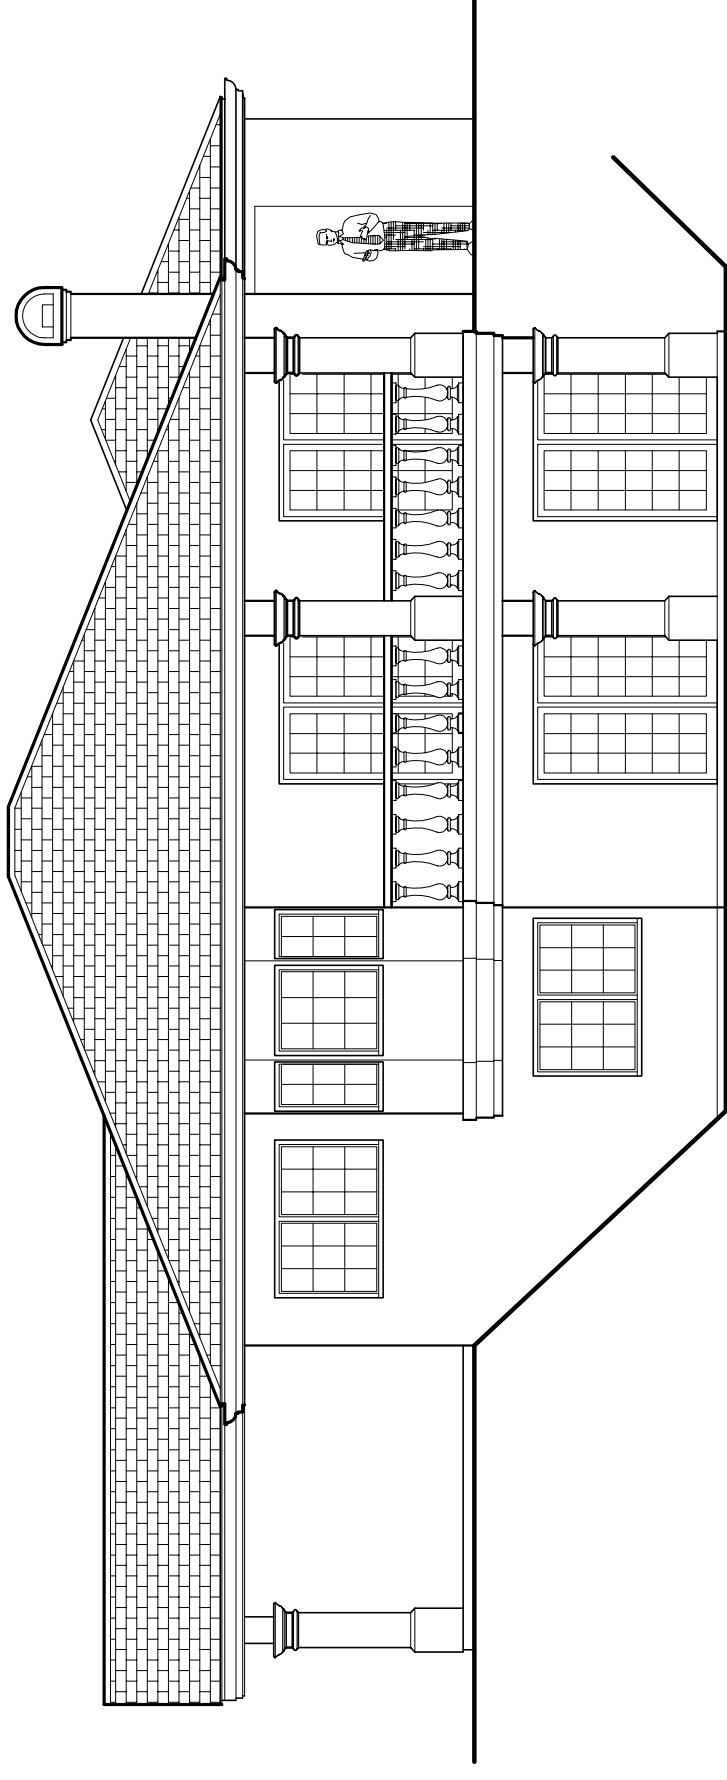

REAR ELEVATION

